


SAFETY PAYS

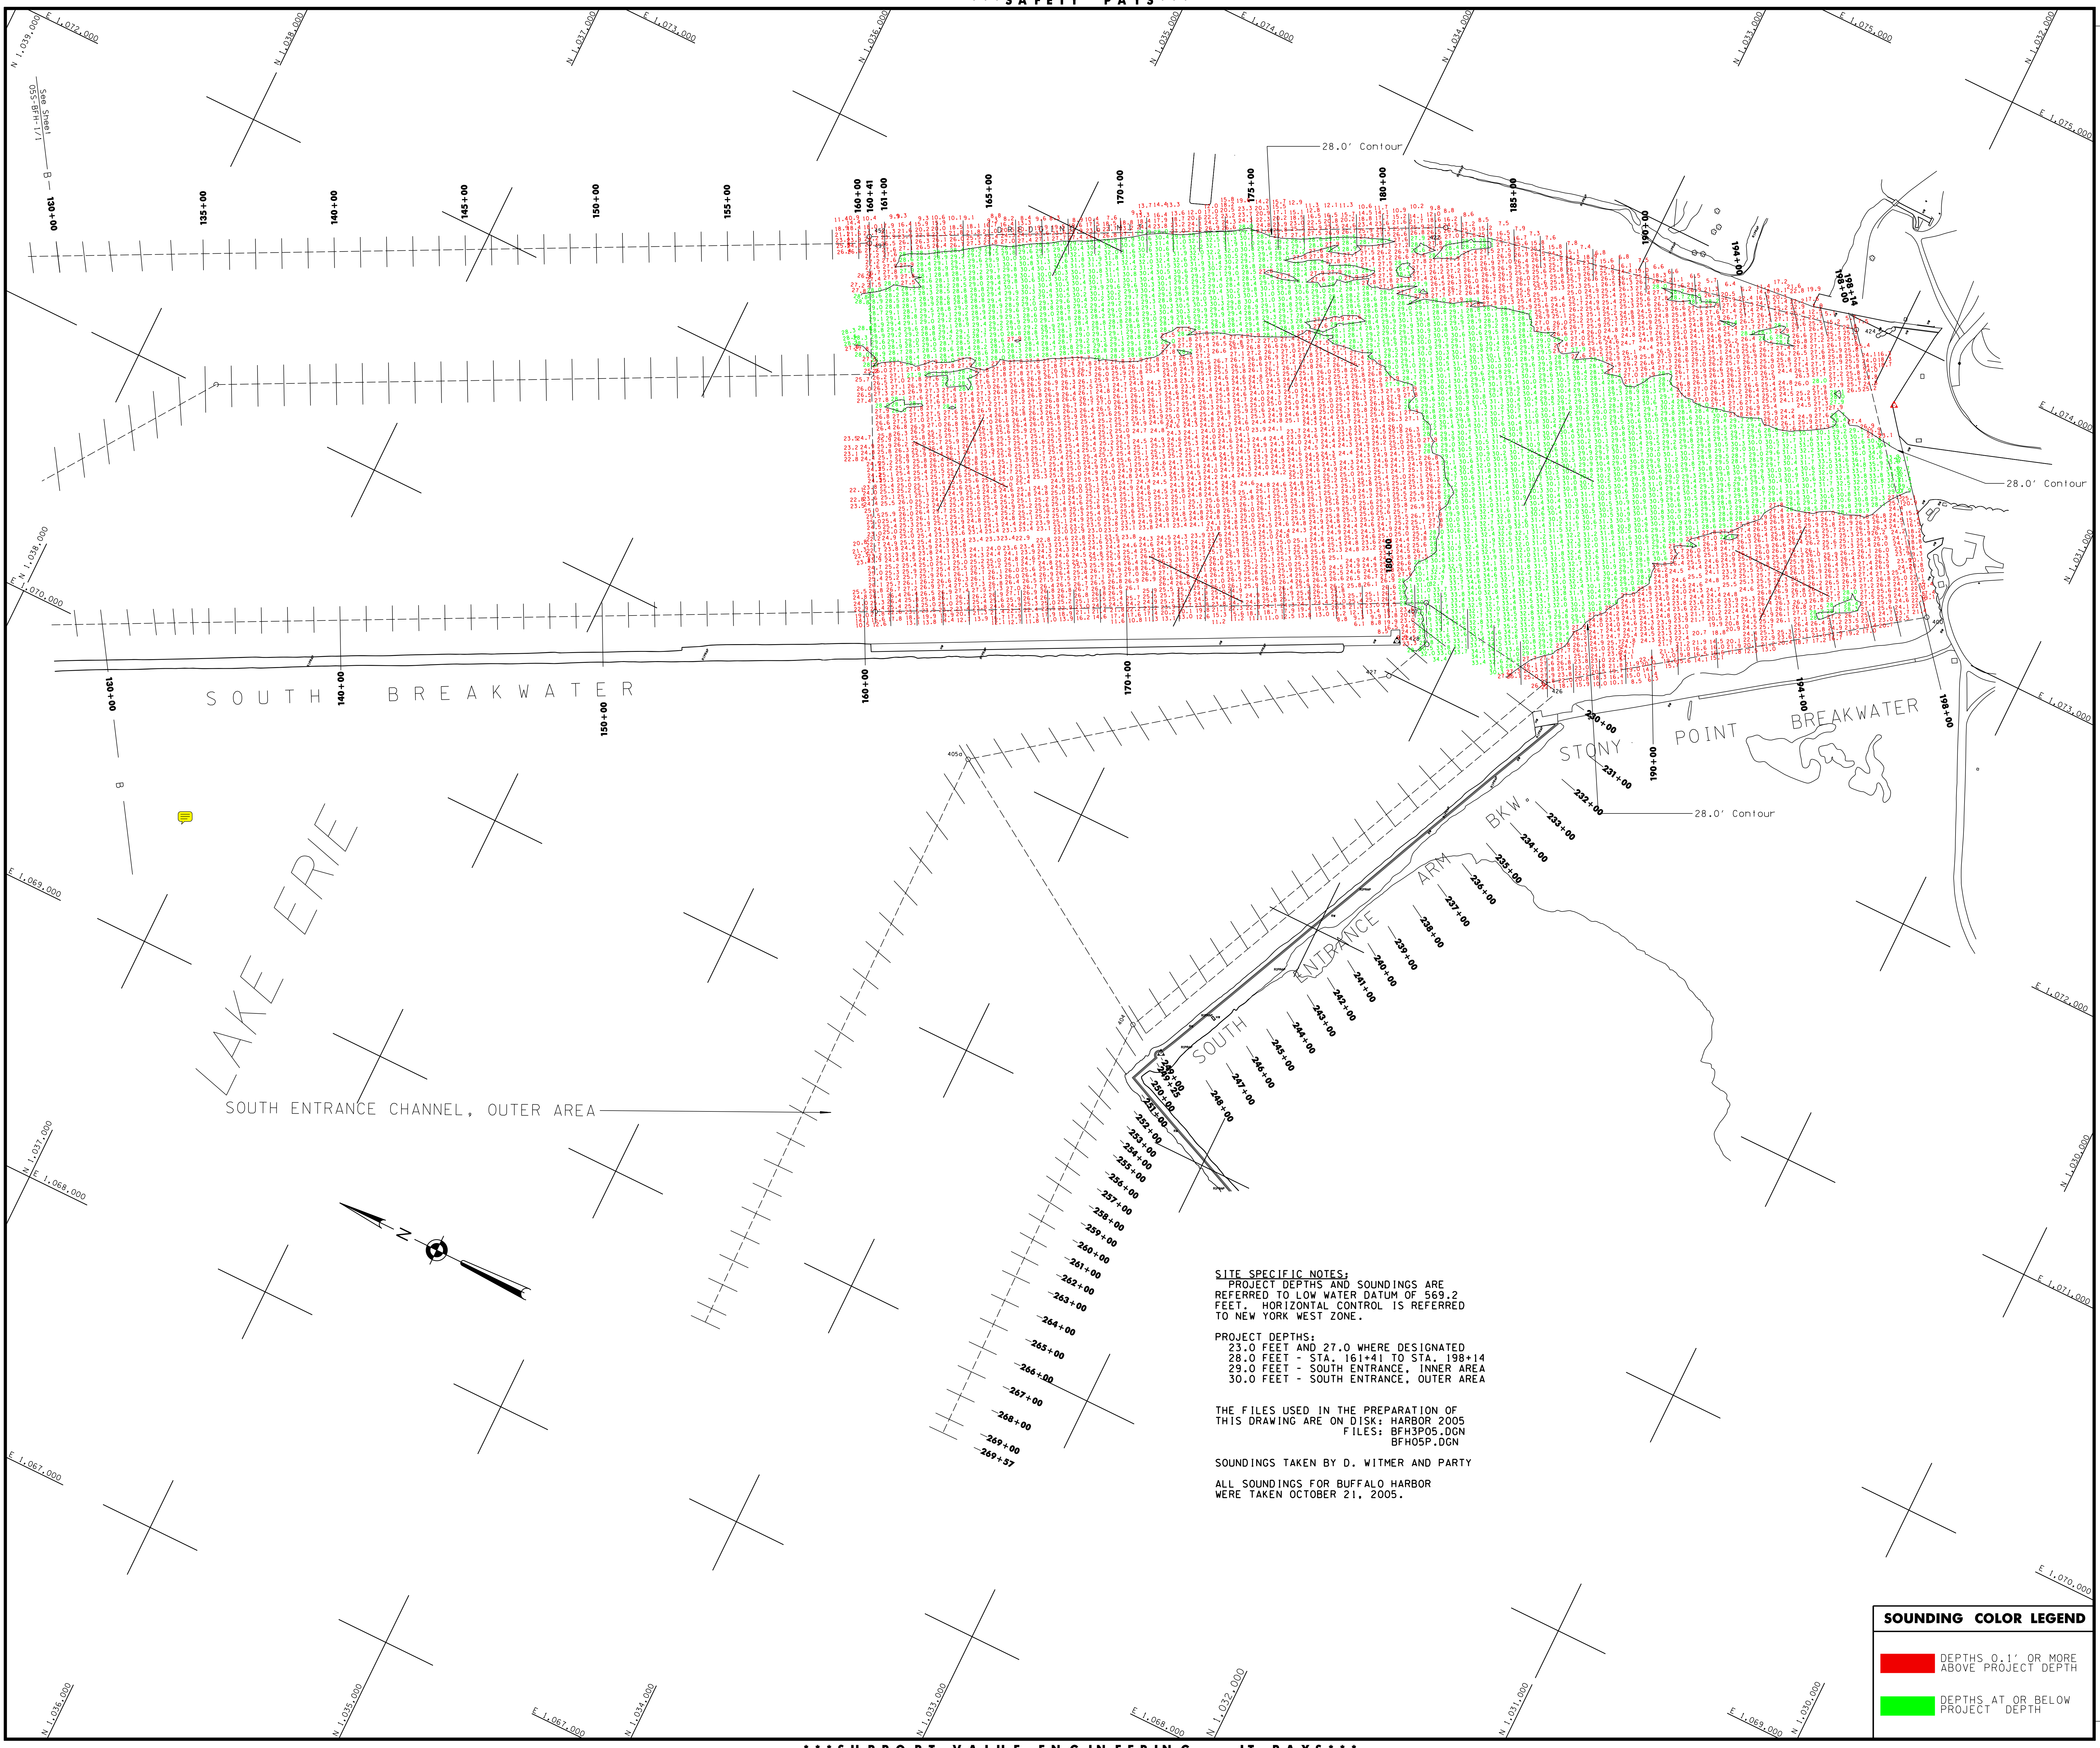

SITE SPECIFIC NOTES:
PROJECT DEPTHS AND SOUNDINGS ARE REFERRED TO LOW WATER DATUM OF 569.2 FEET. HORIZONTAL CONTROL IS REFERRED TO NEW YORK WEST ZONE.


PROJECT DEPTHS:
23.0 FEET AND 27.0 WHERE DESIGNATED
28.0 FEET - STA. 161+41 TO STA. 198+14
29.0 FEET - SOUTH ENTRANCE, INNER AREA
30.0 FEET - SOUTH ENTRANCE, OUTER AREA

THE FILES USED IN THE PREPARATION OF THIS DRAWING ARE ON DISK: HARBOR 2005
FILES: BFH3P05.DGN
BFH05P.DGN

SOUNDINGS TAKEN BY D. WITMER AND PARTY
ALL SOUNDINGS FOR BUFFALO HARBOR WERE TAKEN OCTOBER 21, 2005.

SOUNDING COLOR LEGEND

- DEPTHS 0.1' OR MORE ABOVE PROJECT DEPTH
- DEPTHS AT OR BELOW PROJECT DEPTH

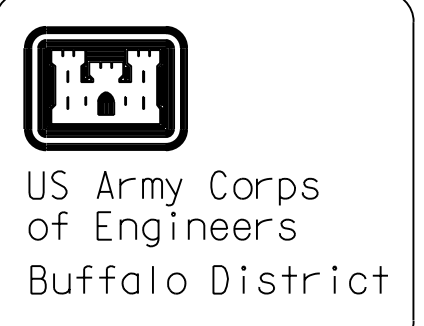

General Notes
The information depicted on this map represents the results of surveys made on the date indicated and can only be considered as indicating the general condition of the waterway. The information is not to be used for any purpose other than that for which it was prepared. 

Drawn by:	CADD
Checked by:	
Reviewed by:	
Chief, Survey Unit:	
Approved:	
Date:	
Chief, NYPA Navigation and Maintenance Section:	

U.S. ARMY ENGINEER DISTRICT
SOUTHERLY SECTION - OUTER HARBOR
PROJECT CONDITION SOUNDINGS 2005
SCALE: 1" = 200'

BUFFALO HARBOR, N.Y.
SOUTHERLY SECTION - OUTER HARBOR
PROJECT CONDITION SOUNDINGS 2005
SCALE: 1" = 200'

Sheet
Reference
number:
055-BFH-13
Sheet 2 of 2